

SHARP SHOOTER WAY

**BONANZA TRAIL** 

MOUNTAIN


YAVAPAI HILLS -

LEE BLVD.

# CITY OF PRESCOTT

PUBLIC WORKS DEPARTMENT PROJECT No. CIP 2206-001

## **BUDSAGE COURT** PAVING & DRAINAGE IMPROVEMENTS

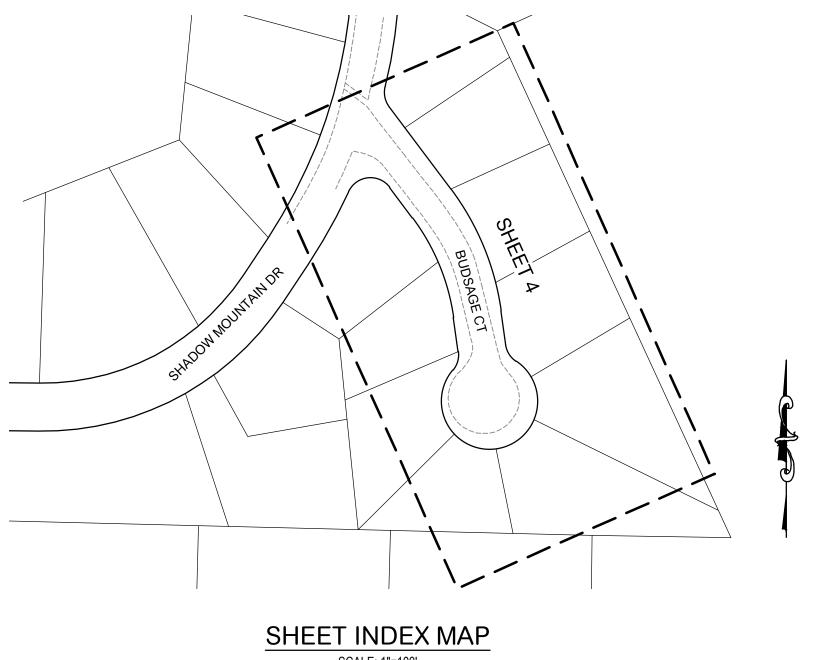

S. F. F. F. A. A. S. F. F. F. A. A. S. F. F. F. A. A. S. F. F. F. F. A. S. F. F. F. F. A. S. F.					
SHEET INDEX MAP					

UTILITY CONTACTS				
ORGANIZATION	CONTACT	PHONE	EMAIL	
ARIZONA PUBLIC SERVICE CO 6672 CORSAIR AVE. PRESCOTT, AZ 86301	MICHELLE CURLEY	928.961.6779	MICHELLE.CURLEY@APS.COM	
CENTURYLINK 1445 MASONRY WAY PRESCOTT, AZ 86301	ARMEN MCNERLIN	928.821.4609	ARMEN.MCNERLIN@CENTURYLINK.COM	
CABLE ONE 3801 TOWER ROAD PRESCOTT, AZ 86301	DOUG HAMILTON	928-910-3096	DOUG.HAMILTON@CABLEONE.BIZ	
UNISOURCE GAS CO. 6405 WILKINSON DRIVE PRESCOTT, AZ 86301	DIANE SWIGART	928-771-7229	DSWIGART@UESAZ.COM	
CITY OF PRESCOTT WATER AND SEWER 433 N. VIRGINIA STREET PRESCOTT AZ 86301	STEVE OLFERS UTILITIES MANAGER	928.771.1130	STEVE.OLFERS@PRESCOTT-AZ.GOV	

LOCATION

VICINITY MAP NOT TO SCALE

### BENCHMARK INFO

CITY OF PRESCOTT SURVEY DATUM: PRESCOTT MINGO BASE C.O.P. GRID N. 600,000.00 E. 600,000.00 PROJECTED TO GROUND ELEV: 5673.955, NAVD 88, GEOID 99

BASIS OF BEARINGS GEODETIC NORTH PER CITY OF PRESCOTT SURVEY DATUM.

## AS-BUILT CERTIFICATION:

I HEREBY CERTIFY, TO THE BEST OF MY KNOWLEDGE, INFORMATION AND BELIEF, THAT THIS PROJECT HAS BEEN COMPLETED IN SUBSTANTIAL CONFORMANCE WITH THE APPROVED PLANS, SPECIFICATIONS AND REFERENCED STANDARDS, EXCEPT AS SHOWN HEREON; THAT THESE AS-BUILT PLANS REFLECT THE POSITION OF CONSTRUCTED IMPROVEMENTS BASED ON FIELD MEASUREMENTS; AND THAT THE MATERIALS USED IN CONSTRUCTION ARE AS SHOWN BASED ON FIELD OBSERVATIONS AND TEST RESULTS.

THIS CERTIFICATION DOES NOT WARRANT MATERIALS, WORKMANSHIP, METHODS OF CONSTRUCTION, OR OTHER ITEMS AFFECTING THE WARRANTY OF THIS PROJECT, TO THE CITY OF PRESCOTT. USERS OF THIS INFORMATION ARE ADVISED TO OBTAIN INDEPENDENT VERIFICATION OF ACTUAL CONDITIONS.

REGISTERED PROFESSIONAL ENGINEER (CIVIL)

SIGNATURE

CITY OF PRESCOTT PRESCOTT, AZ 86301

#### **OWNER:**

SHEET INDEX

TITLE

COVER **GENERAL NOTES** 

SYMBOLS & ABBREVIATIONS

**EROSION CONTROL PLAN** DETAILS

SHEET#

2

CITY OFFICIALS:

PHIL GOODE, MAYOR

CONNIE CANTELME **BRANDON MONTOYA** 

**CONSULTANT:** 

PRESCOTT, AZ 86301

PHONE: 928-771-2376

CIVILTEC ENGINEERING, INC

2054 N. WILLOW CREEK ROAD

ATTN: CHRIS DUSZA, P.E., CFM

CITY COUNCIL:


**ERIC MOORE CATHEY RUSING** STEVE SISCHKA **CLARK TENNEY** 

PUBLIC WORKS DEPARTMENT 433 NORTH VIRGINIA STREET PHONE: 928-777-1130

**NOTICE TO CONTRACTORS:** THE CONTRACTOR IS REQUIRED TO TAKE DUE PRECAUTIONARY MEASURES TO PROTECT THE UTILITY LINES SHOWN AND ANY OTHER LINES NOT OF RECORD OR NOT SHOWN ON THESE PLANS. THE CONTRACTOR SHALL BE RESPONSIBLE FOR NOTIFYING "BLUE STAKE" AT 1-800-STAKE IT (1-800-782-5348) TWO WORKING DAYS PRIOR TO ANY EXCAVATION OR CONSTRUCTION.



IF THIS BAR DOES NOT MEASURE 1" THEN DRAWING ITEMS ARE NOT TO SCALE

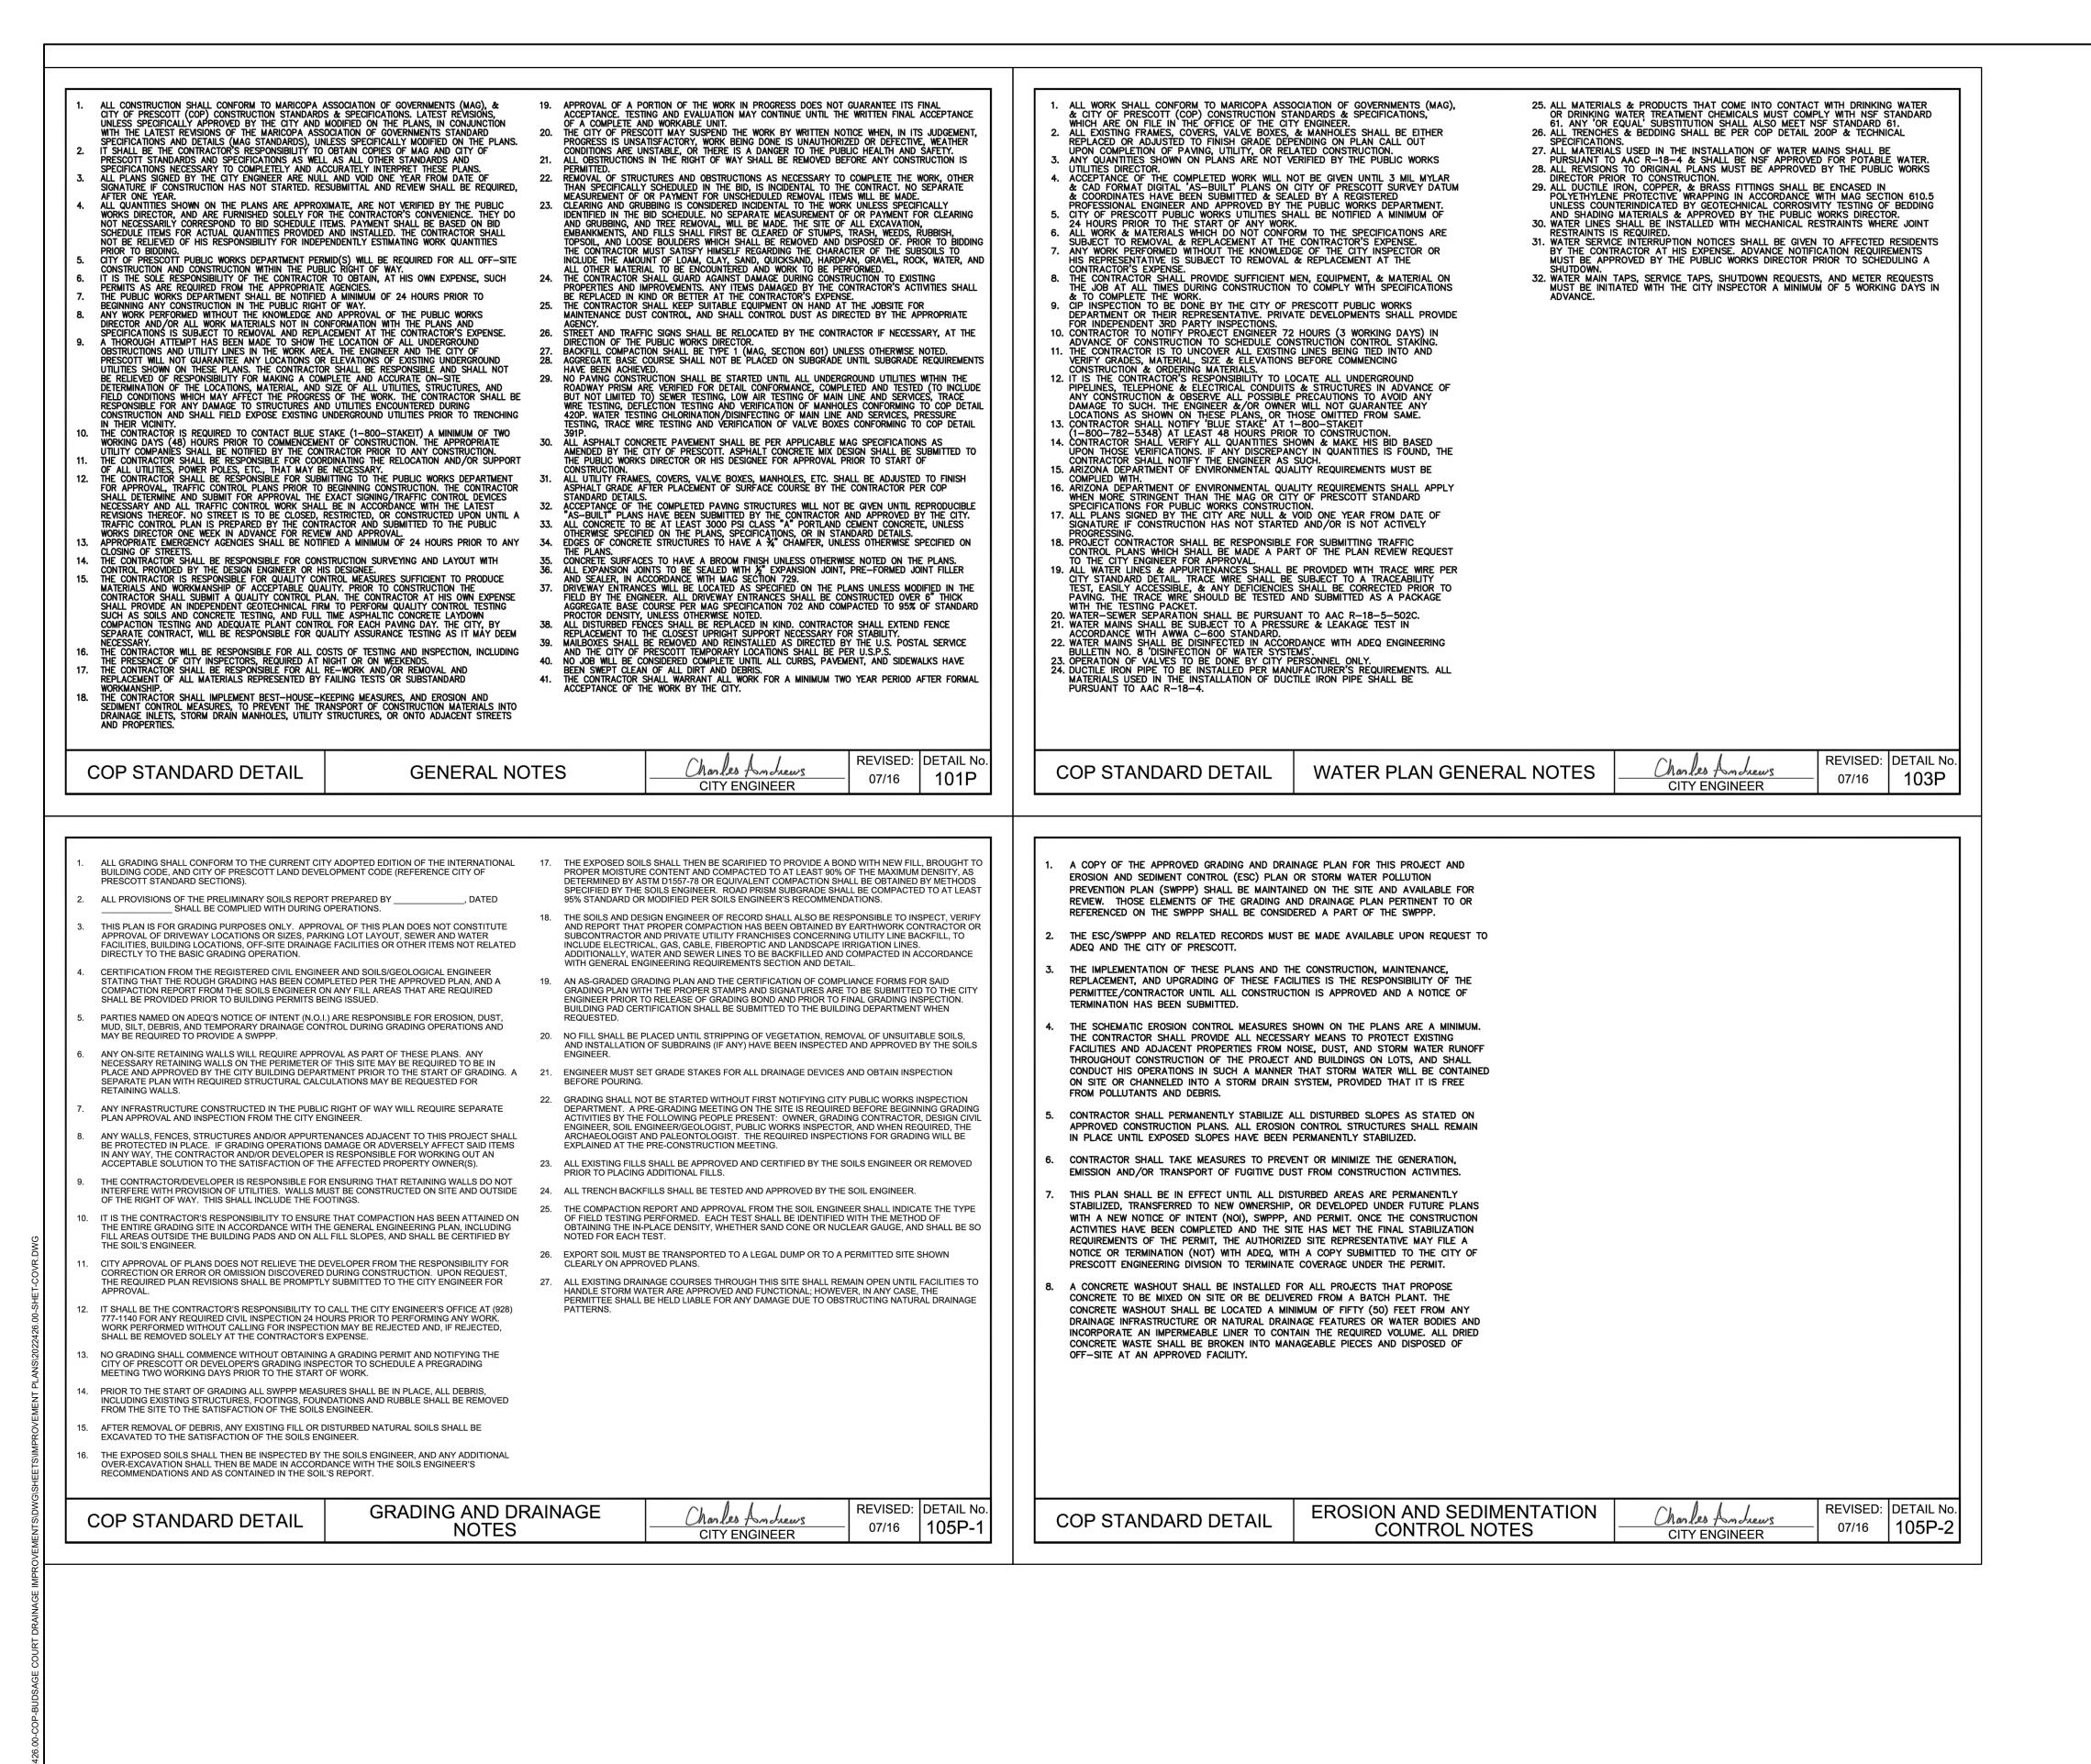

IF THIS BAR DOES NOT MEASURE 1" THEN DRAWING ITEMS ARE NOT TO SCALE

1/202:

1/1

COURT E IMPROV

BUDSA( & DRAINA

S N


0.5



NOTICE TO CONTRACTORS THE CONTRACTOR IS REQUIRED TO TAKE DUE

NOTIFYING "BLUE STAKE" AT 1-800-STAKE IT


ANY EXCAVATION OR CONSTRUCTION.

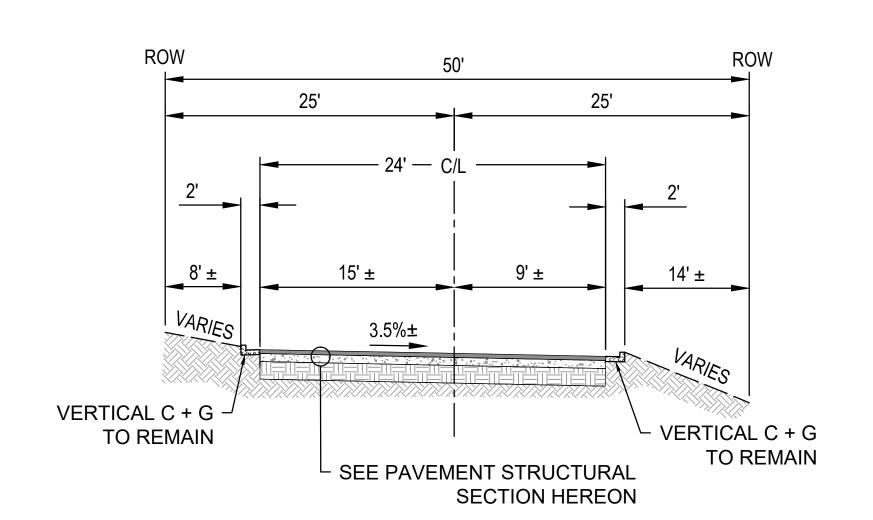

TYPICAL SECTION - BUDSAGE COURT

NOT TO SCALE

NOTE:
REMOVE EXISTING AC PAVEMENT BY MILLING. REGRADE AND COMPACT
EXISTING AGGREGATE BASE MATERIAL. ADD ADDITIONAL AGGREGATE BASE
MATERIAL AS NEEDED TO ACCOMPLISH FINISHED GRADE. REPAVE WITH 3"
THICK AC PAVEMENT. ALL AC SHALL BE PER THE PROJECT SPECIAL
PROVISIONS.

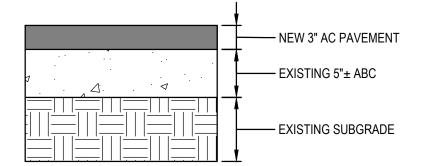

BUDSAGE PAVEMENT STRUCTURAL SECTION

0 1/2 1

IF THIS BAR DOES NOT

MEASURE 1" THEN DRAWING

ITEMS ARE NOT TO SCALE

NOTICE TO CONTRACTORS:
THE CONTRACTOR IS REQUIRED TO TAKE DUE
PRECAUTIONARY MEASURES TO PROTECT THE
UTILITY LINES SHOWN AND ANY OTHER LINES NOT
OF RECORD OR NOT SHOWN ON THESE PLANS.
THE CONTRACTOR SHALL BE RESPONSIBLE FOR
NOTIFYING "BLUE STAKE" AT 1-800-STAKE IT
(1-800-782-5348) TWO WORKING DAYS PRIOR TO

ANY EXCAVATION OR CONSTRUCTION.



BUDSAGE COURT & DRAINAGE IMPROVEMENTS

TIONS

ABBREVIAT

