

CURRENT PRESCOTT RODEO/FAIRGROUNDS



OTHER STAKEHOLDERS OPTION 1

CURRENT PRESCOTT RODEO/FAIRGROUNDS



EXISTING SITE PLAN
SCALE: 1" = 50'-0"



OTHER STAKEHOLDERS OPTION 4

CURRENT PRESCOTT RODEO/FAIRGROUNDS



EXISTING SITE PLAN
SCALE: 1" = 50'-0"

RODEO OPTION 1




Handwritten notes on a notepad with a purple eraser and a black marker.

RODEO OPTION 2

CURRENT PRESCOTT RODEO/FAIRGROUNDS



CURRENT PRESCOTT RODEO FAIRGROUNDS

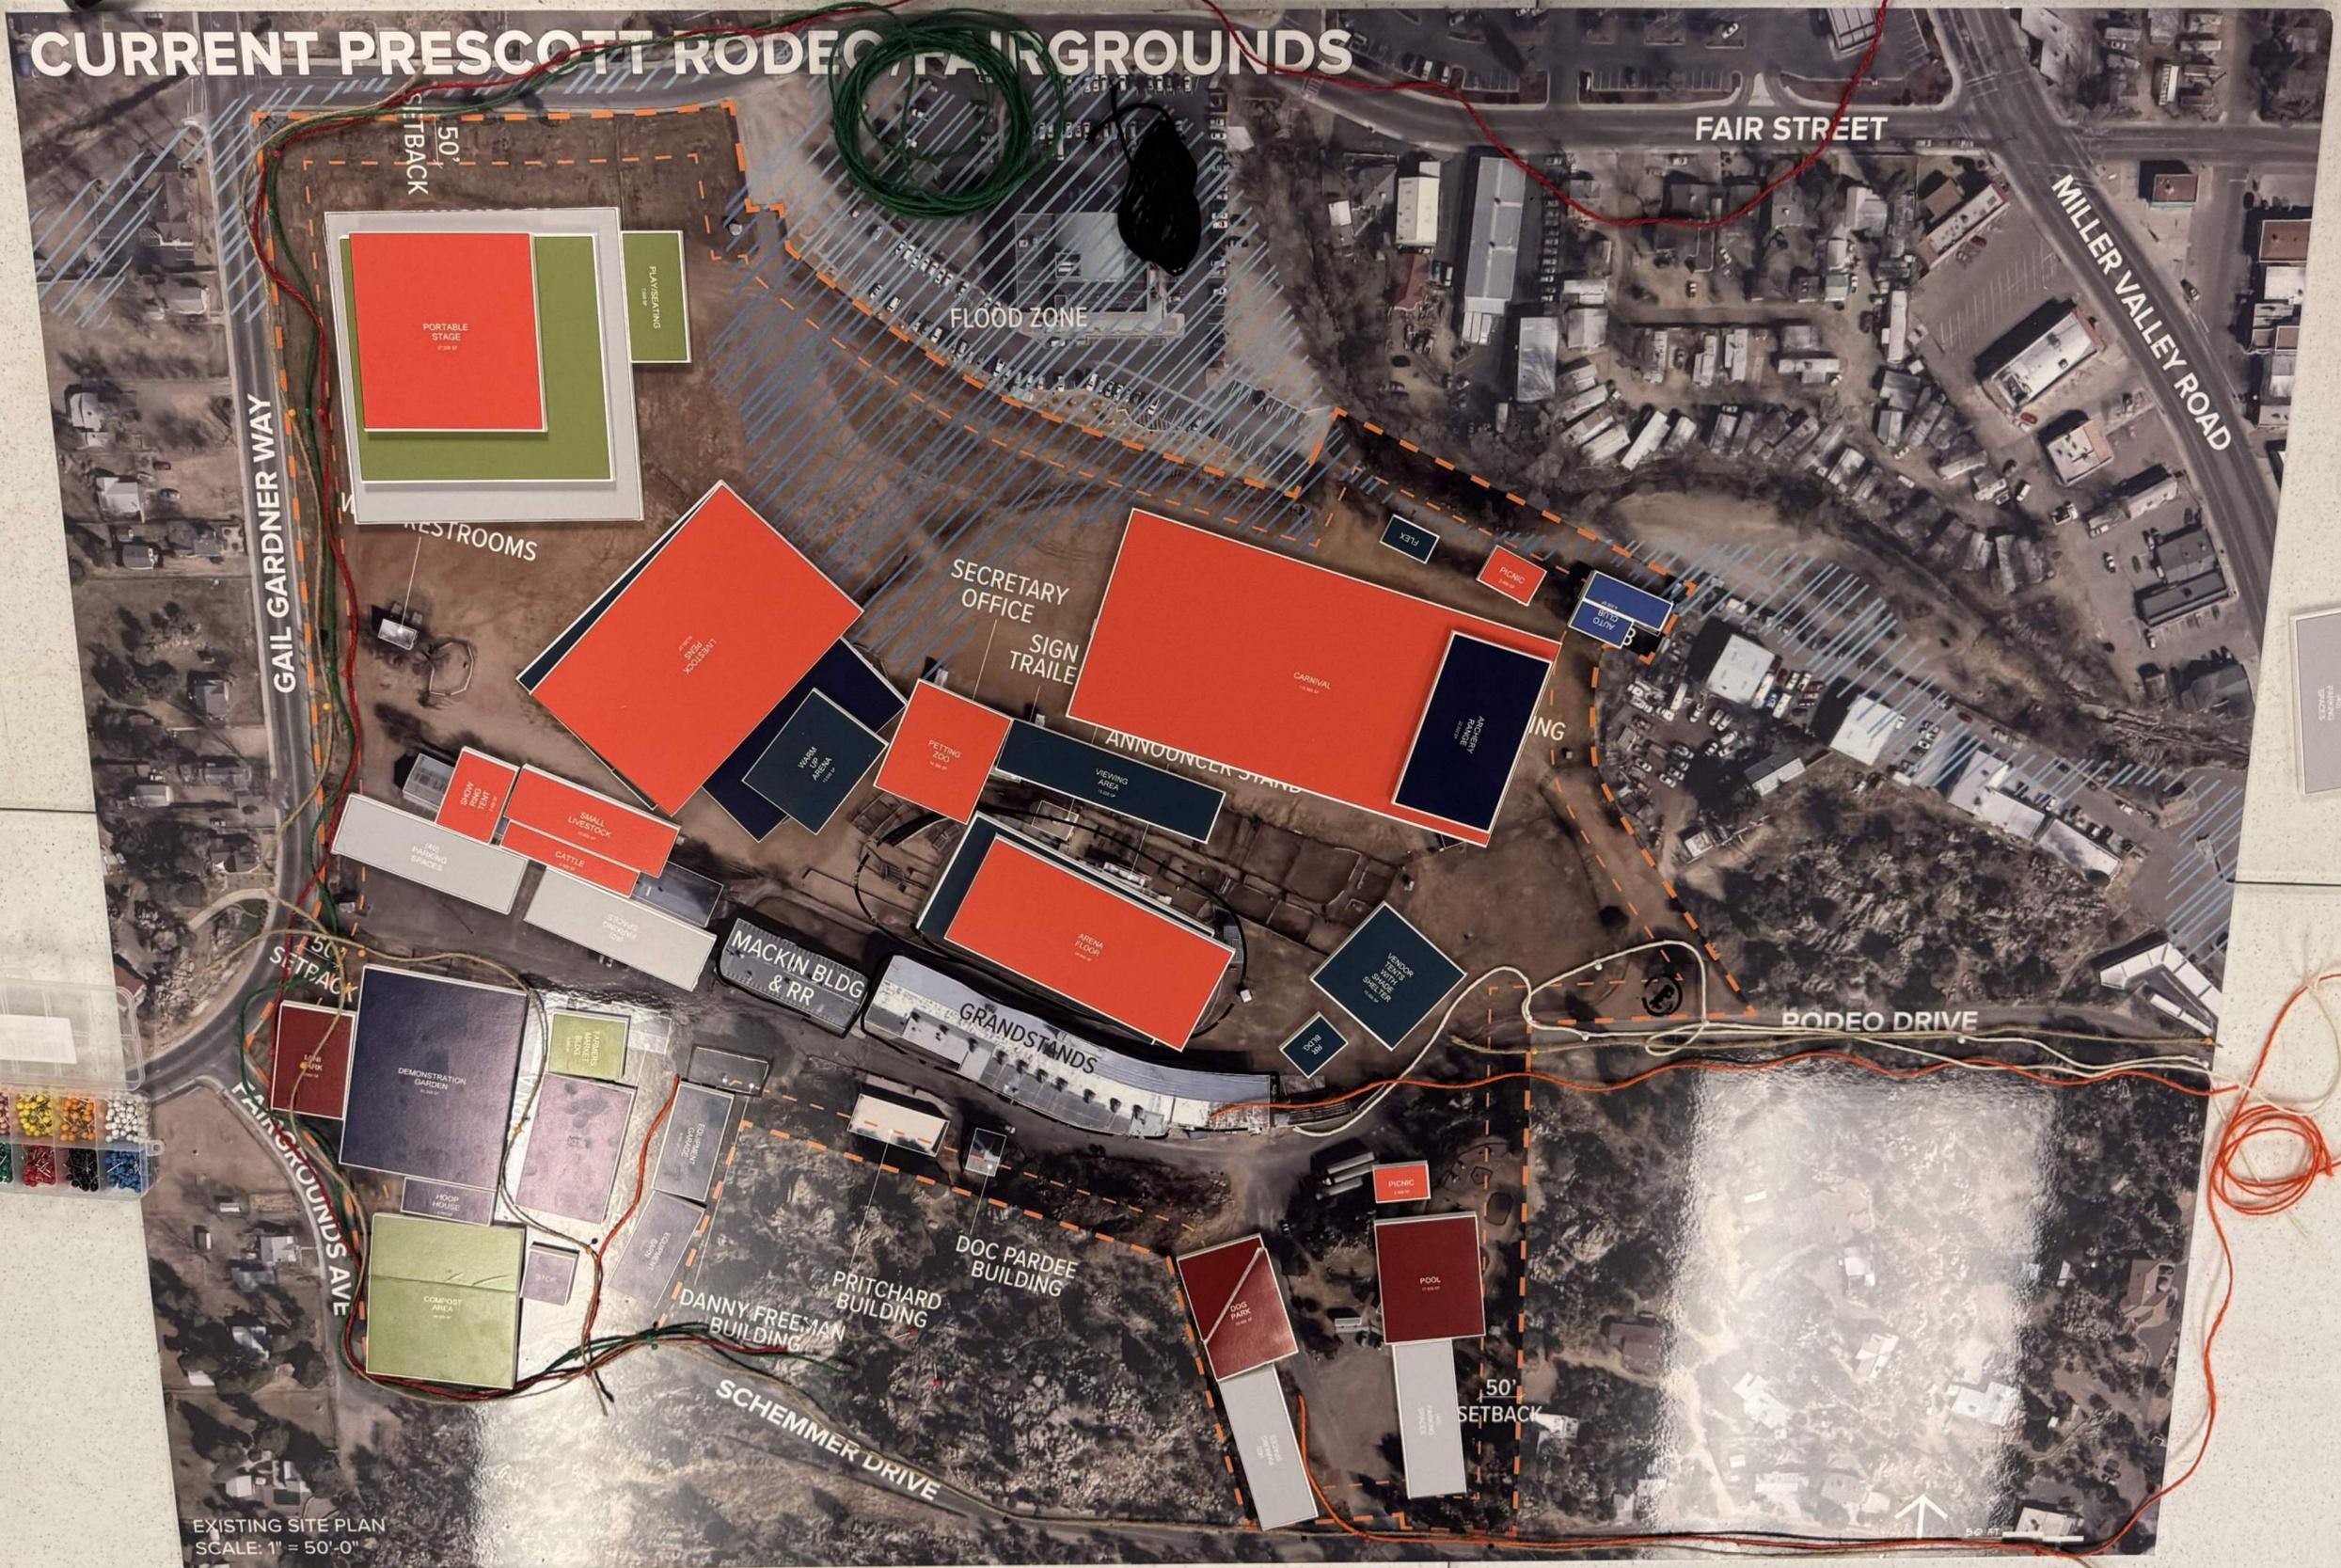

EXISTING SITE PLAN
SCALE: 1" = 50'-0"

COMMUNITY OPTION 2

CURRENT PRESCOTT RODEO/FAIRGROUNDS



COMMUNITY OPTION 3

CURRENT PRESCOTT RODEO FAIRGROUNDS



COMMUNITY OPTION 4